




# SUNDEK TEXTURE SYSTEM

Standard Exterior

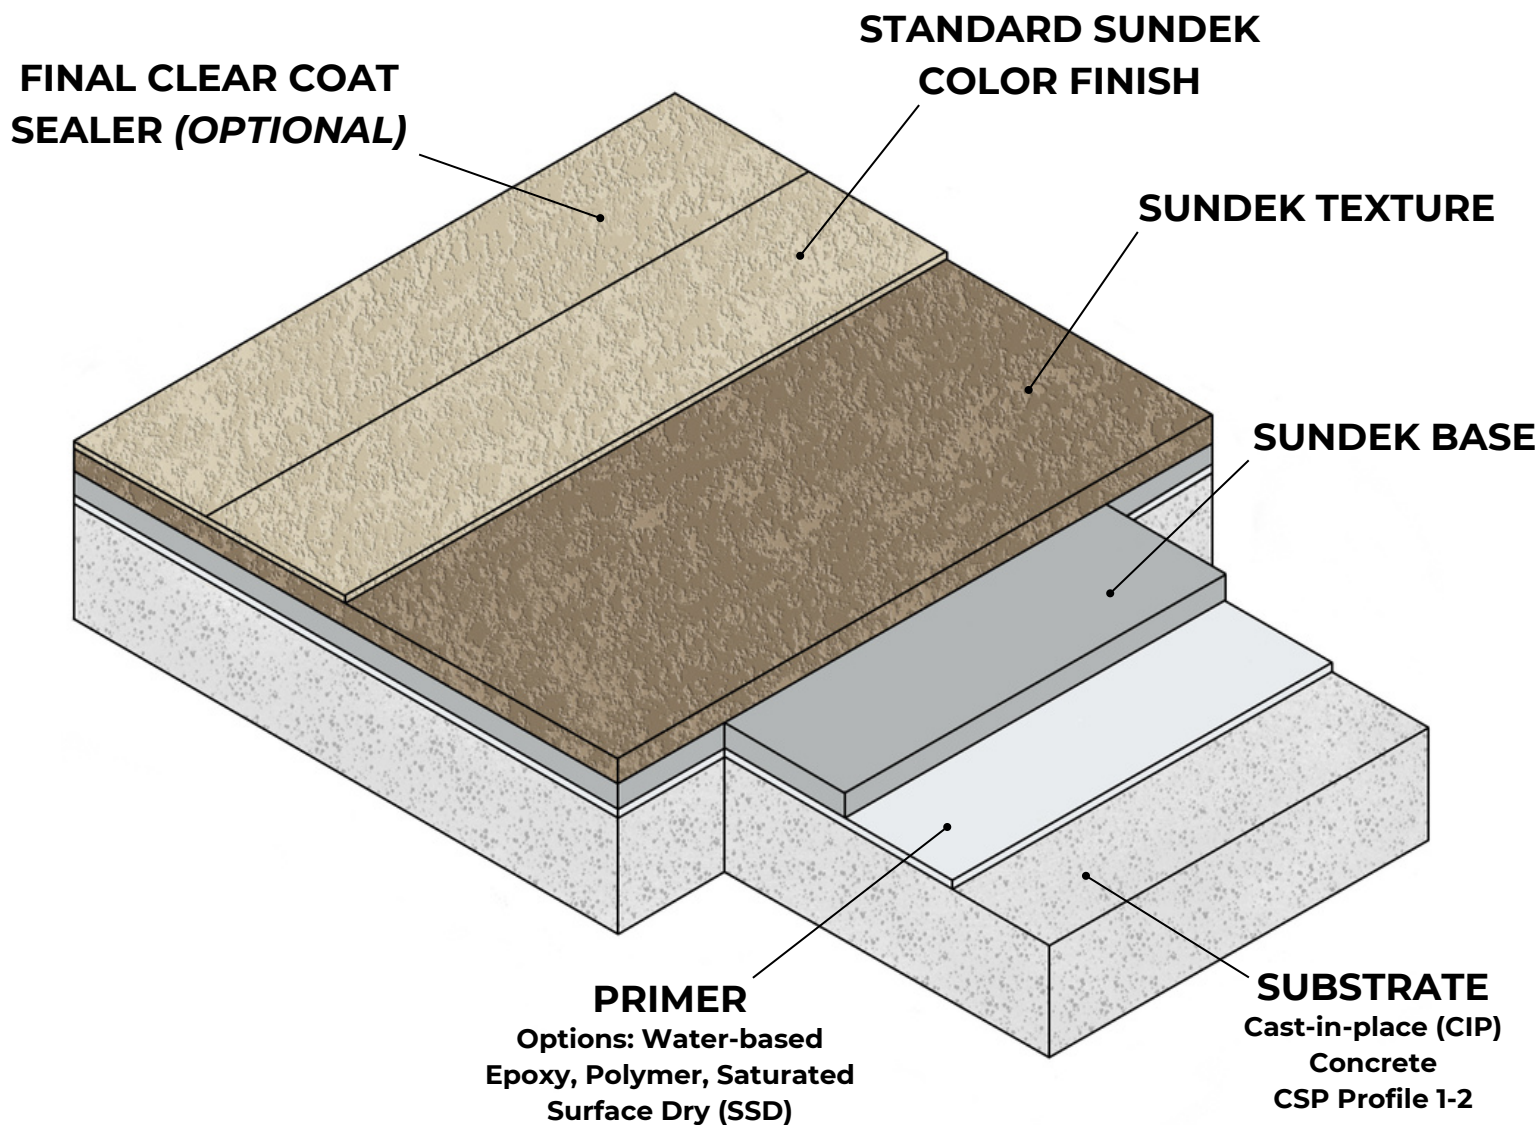

## DESIGN OPTIONS AVAILABLE

- Masonry Effect
- Custom Scoreline
- Aggregate Effects
- Multi-color Effects
- Custom Designs or Logos

## FEATURES OF CLASSIC TEXTURE

- 1/8-1/4 inch depth
- SUNDEK system honors all expansion and control joints
- 16 Signature Colors
- Meets LEED requirements (refer to SRI Values Sheet)

